



AREA LEGEND

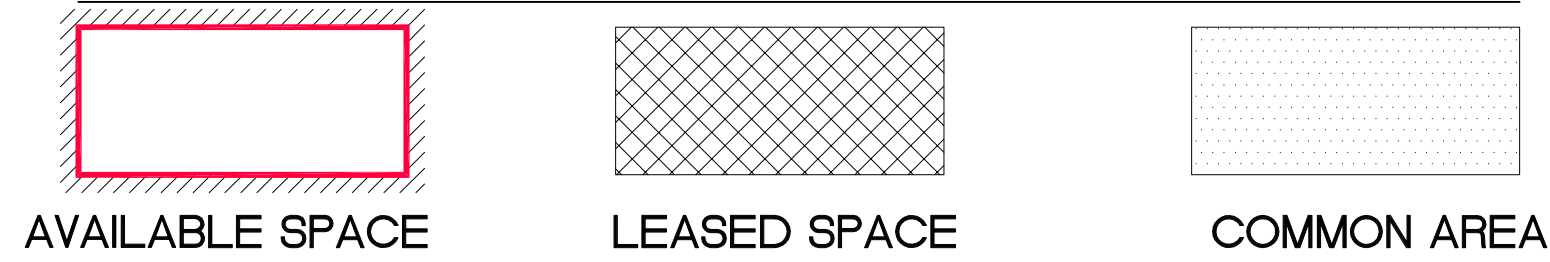

FLOOR PLAN SUITE 140

SCALE: 1/4" = 1'-0"

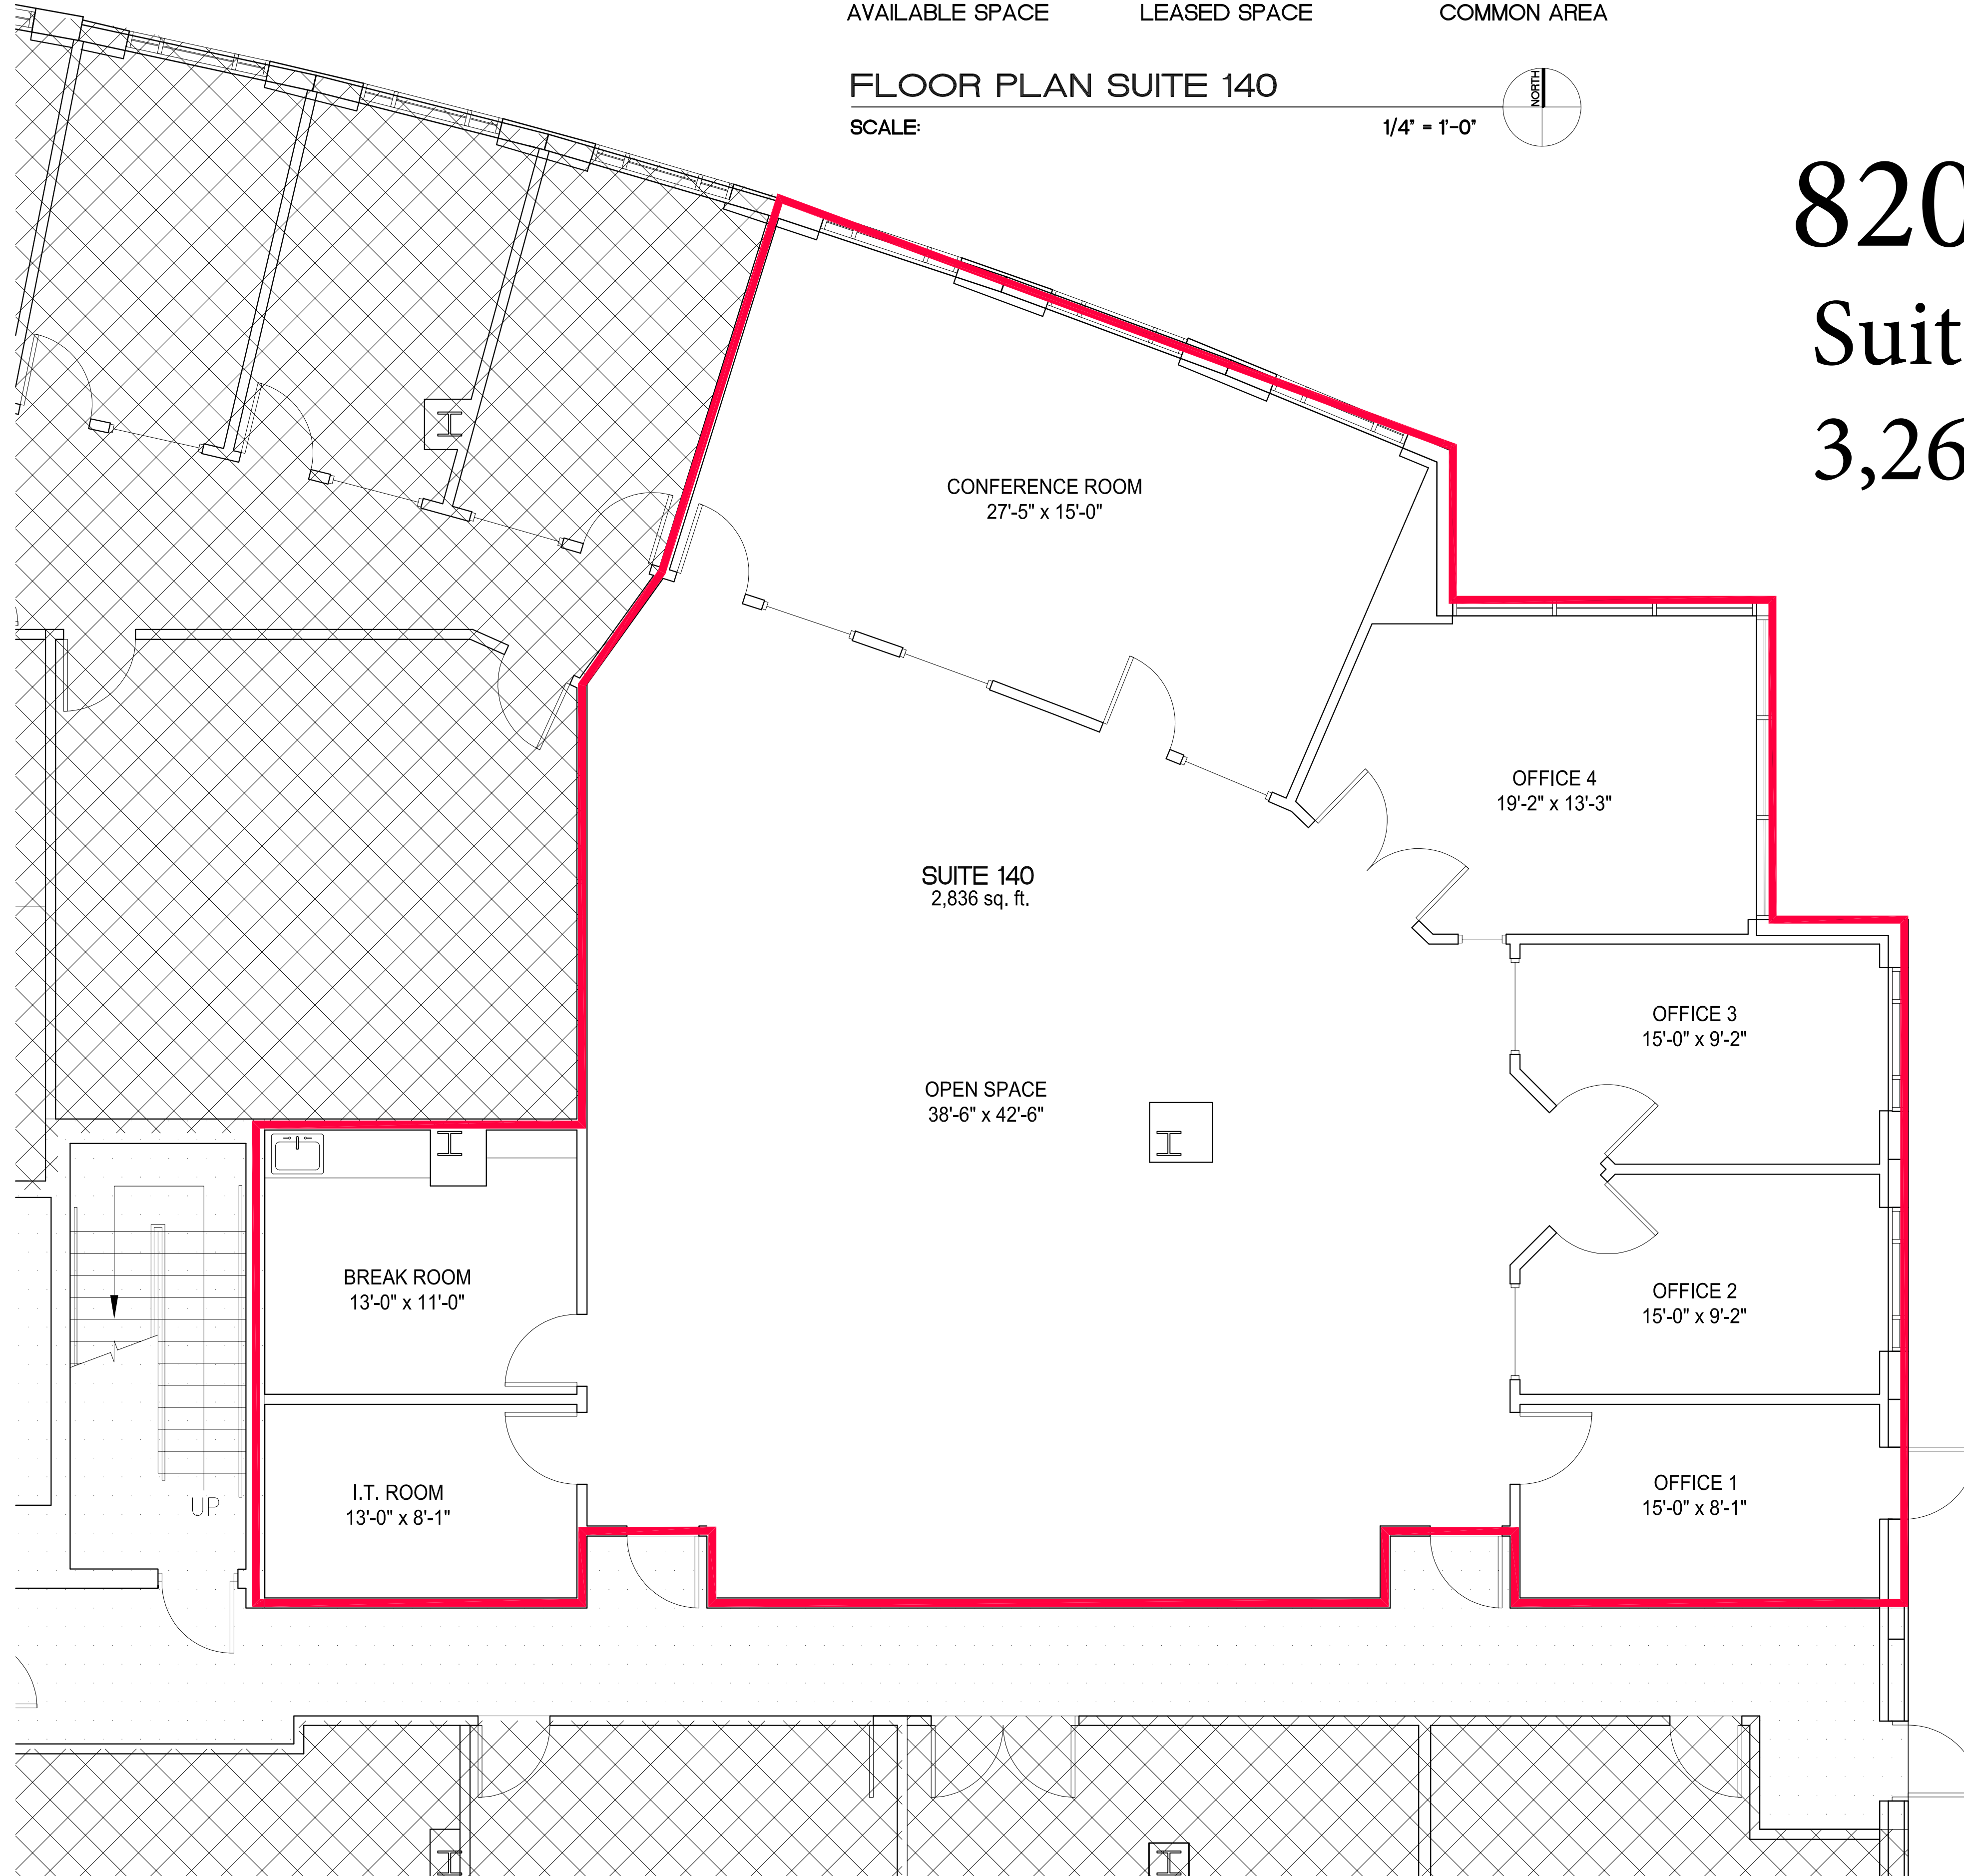

8200 DORAL

Suite 140

3,261 RSF

For leasing information contact;

Natalia East
 natalia@allenmorris.com
 305.927.8330

Thad Adams
 tadams@allenmorris.com
 305.476.2532

