



AREA LEGEND

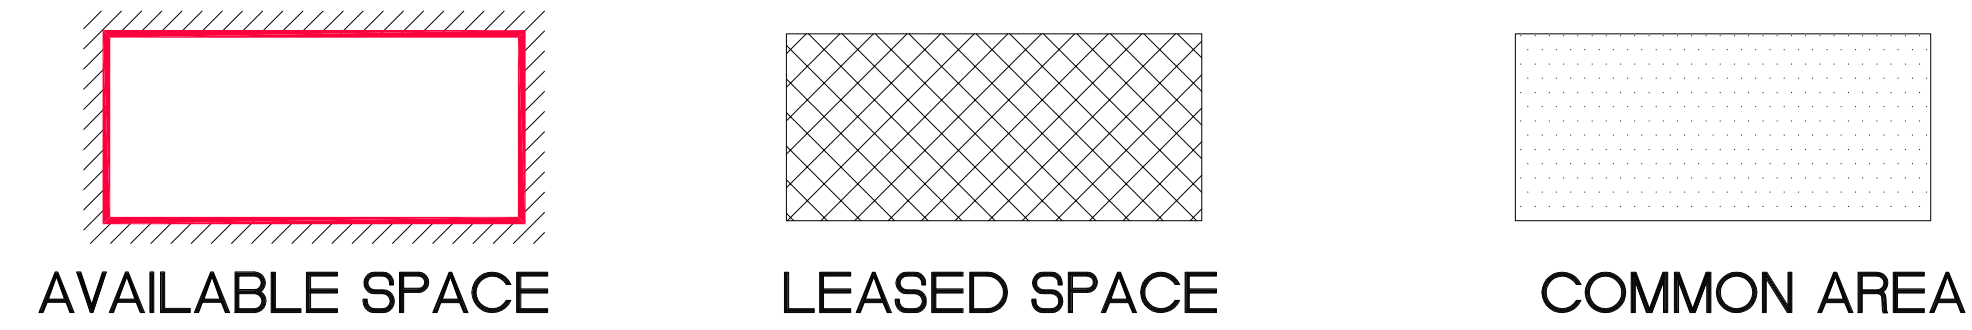

EXISTING FLOOR PLAN

SCALE: $3/16" = 1'-0"$

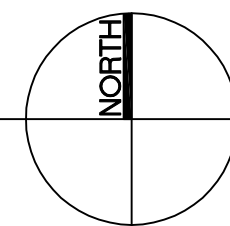

8200 DORAL

Suite 405

5,344 RSF



For leasing information contact:

Natalia East
 natalia@allenmorris.com
 305.927.8330

Thad Adams
 tadams@allenmorris.com
 305.476.2532