



AREA LEGEND

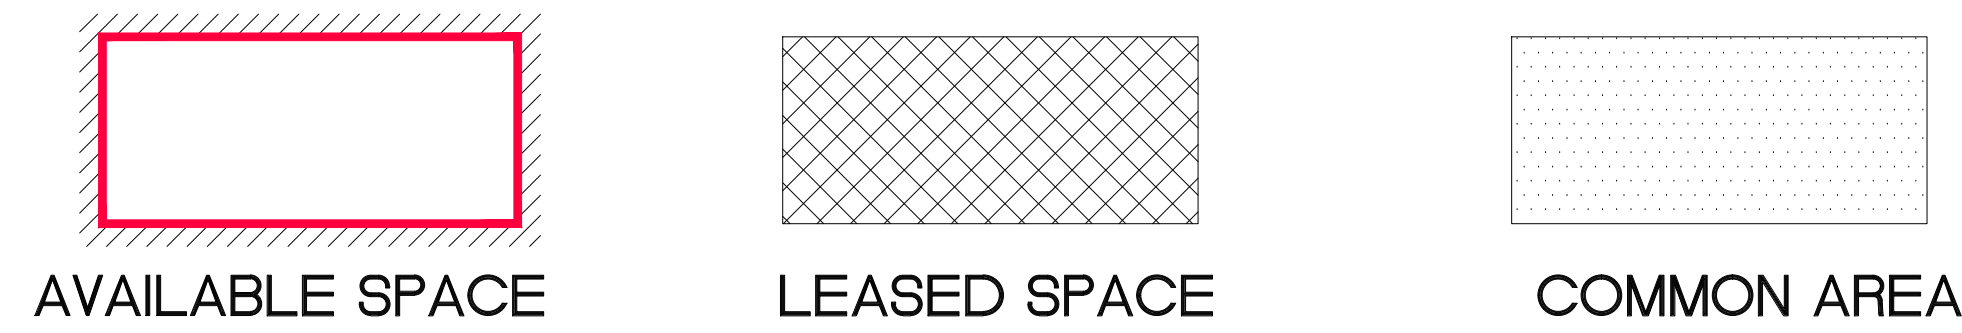

FLOOR PLAN SUITE 410

SCALE:

1/8" = 1'-0"

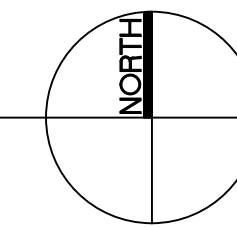

8200 DORAL

Suite 410
5,016 RSF

For leasing information contact:

Natalia East
natalia@allenmorris.com
305.927.8330

Thad Adams
tadams@allenmorris.com
305.476.2532

