




AREA LEGEND

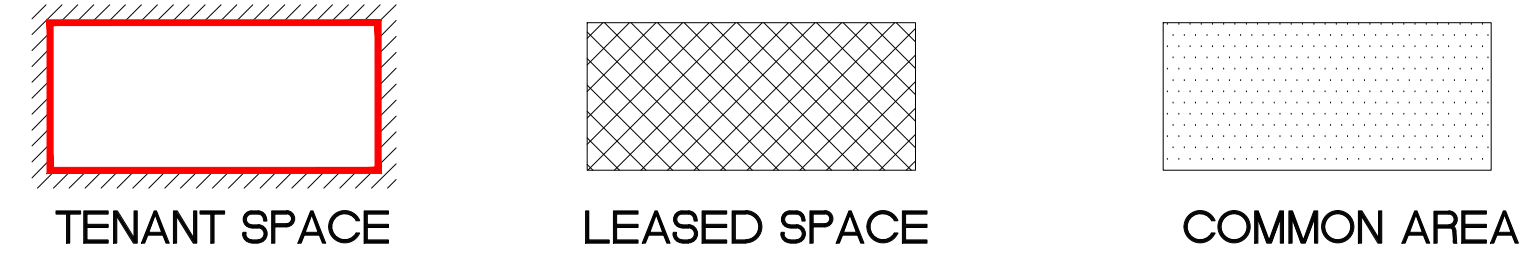

FLOOR PLAN SUITE 315

SCALE:

1/4" = 1'-0"

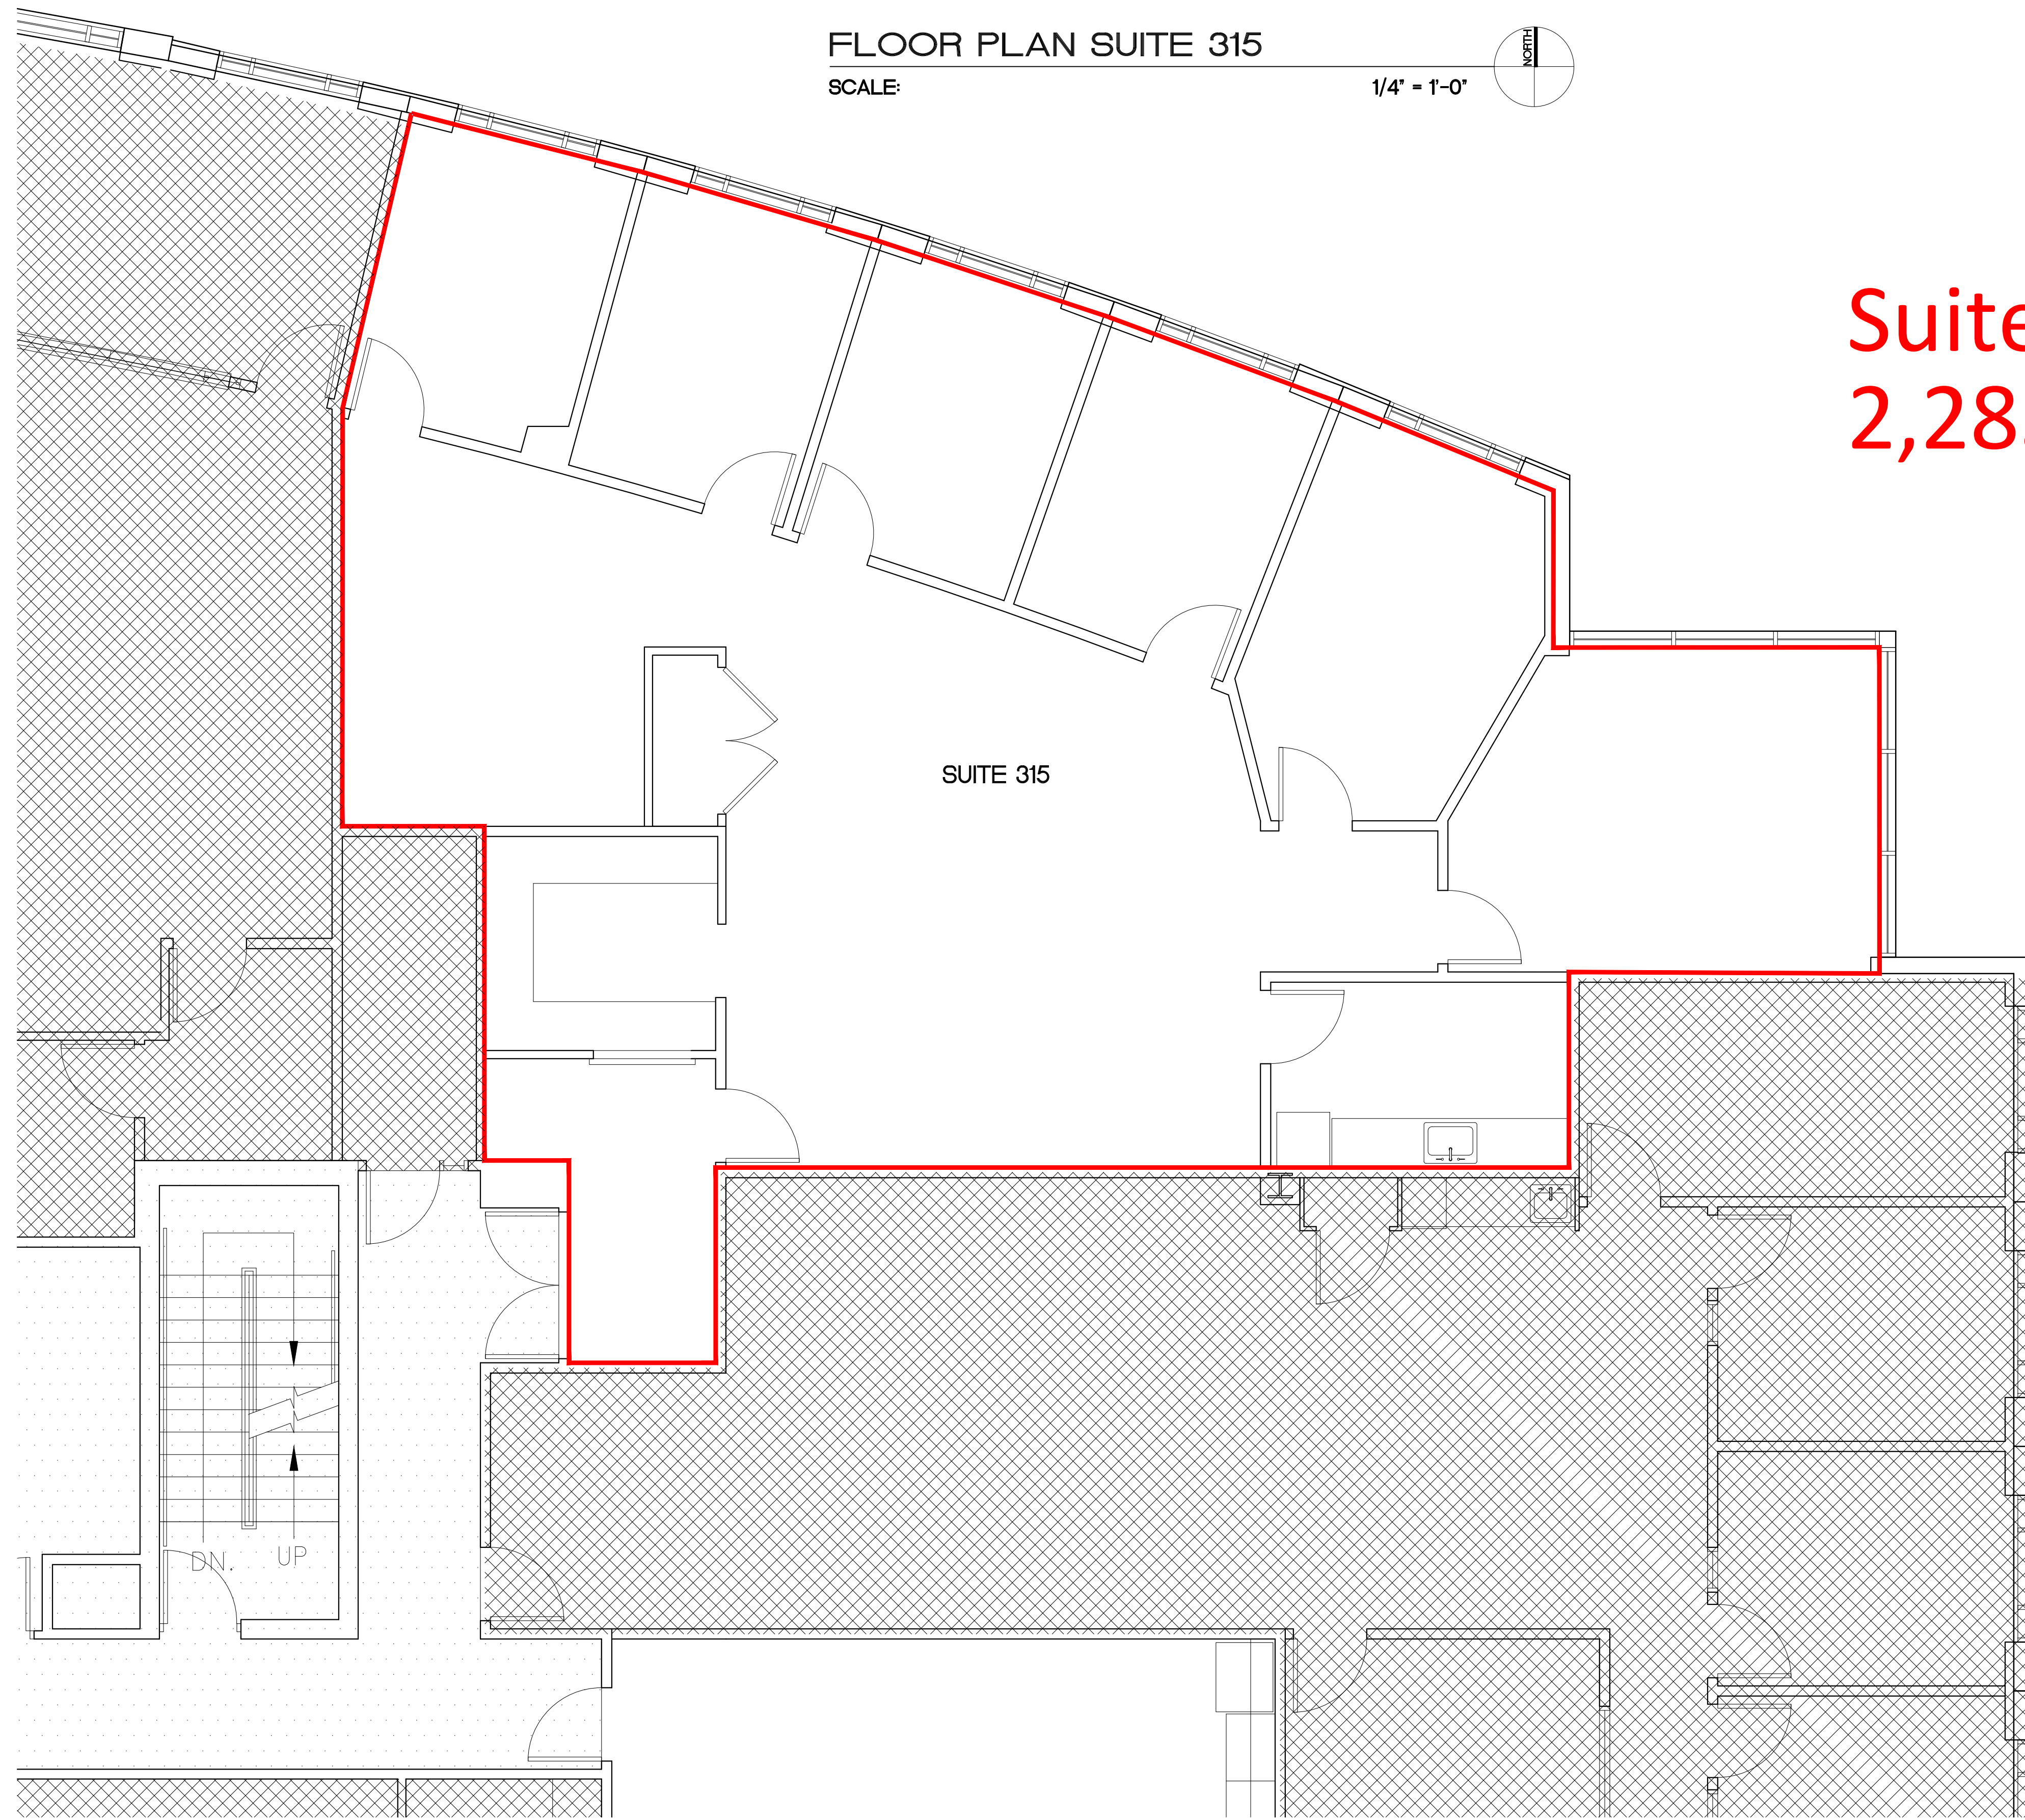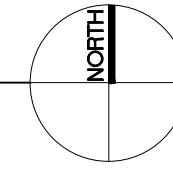

Suite 315
2,283 RSF

Contact:
Thad Adams
Senior Vice President
The Allen Morris Company
305.476.2532
tadams@allenmorris.com

